


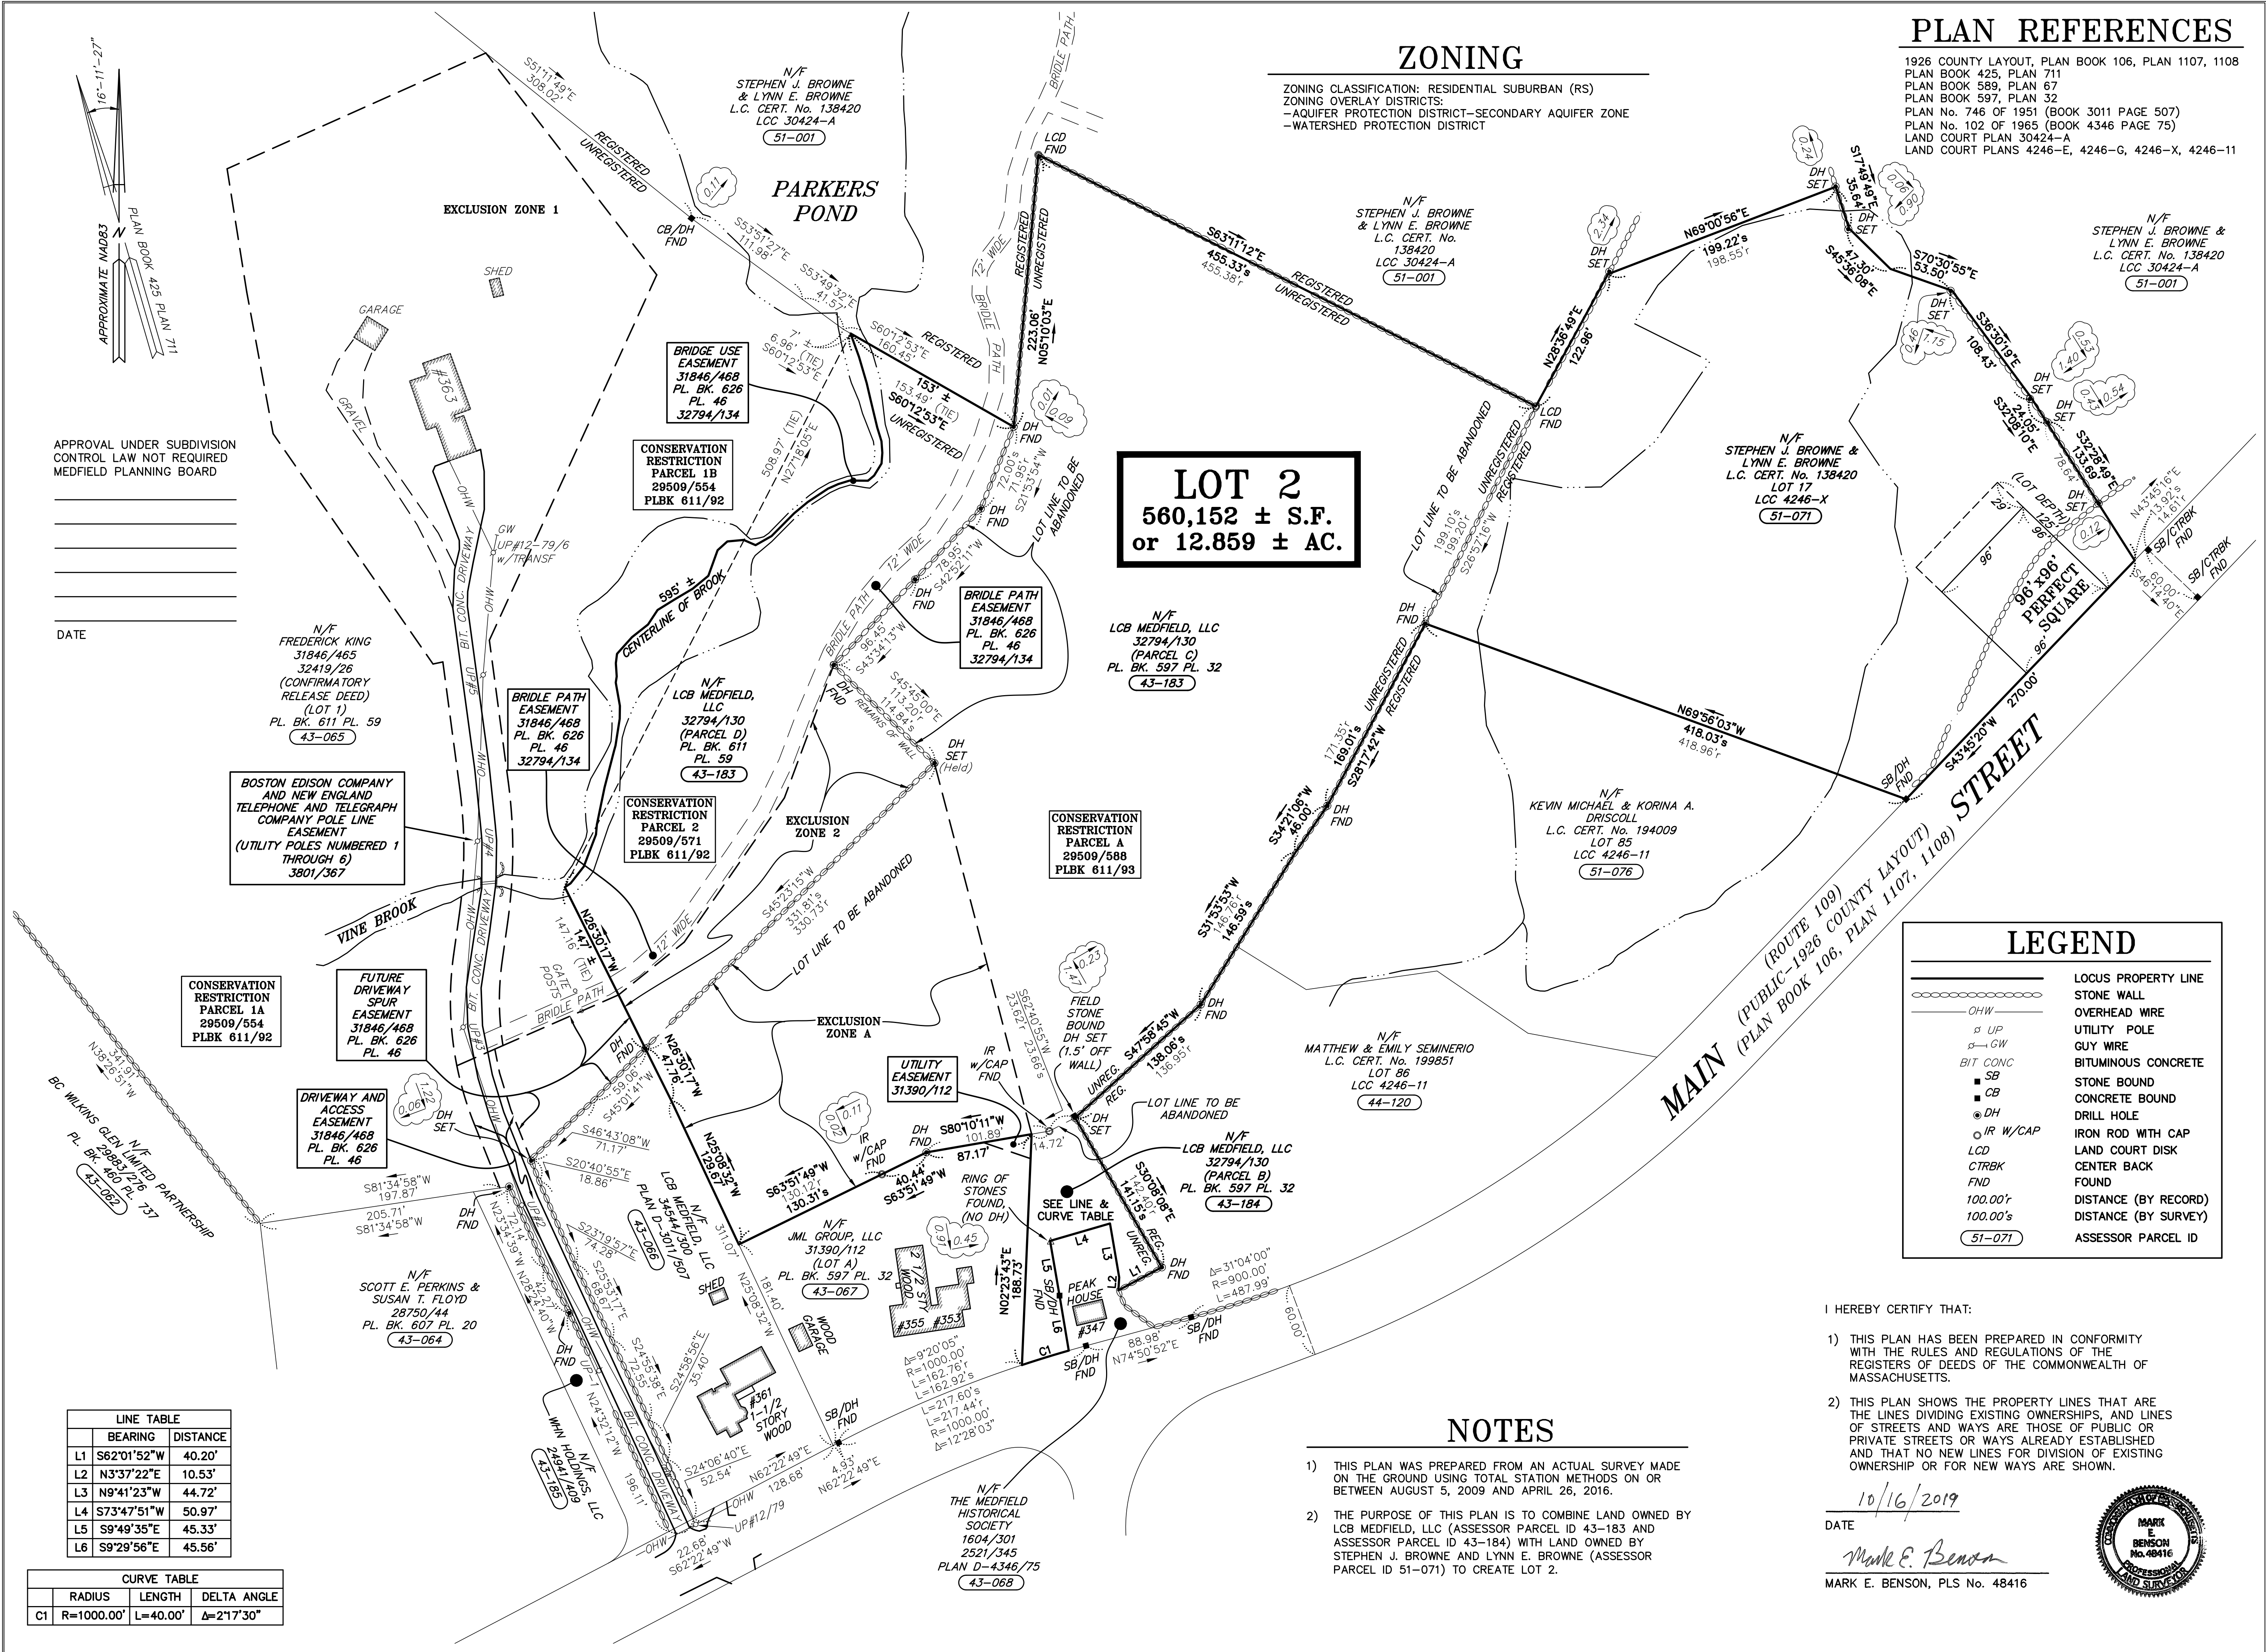

PREPARED FOR:

**FREDERICK KING**

363 MAIN STREET  
MEDFIELD, MA 02052

RECORD OWNERS:

**LCB MEDFIELD, LLC**

32794/130  
PLAN BOOK 597, PLAN 32  
PLAN BOOK 611, PLAN 59

43-183  
43-184

**STEPHEN J. BROWNE & LYNN E. BROWNE**

L.C. CERT. No. 138420  
LOT 17  
LCC 4246-X  
51-071

|            |                          |
|------------|--------------------------|
| 5          |                          |
| 4          |                          |
| 3          |                          |
| 2          |                          |
| 1          |                          |
| 0          | 10/16/2019 INITIAL ISSUE |
| ISSUE DATE | DESCRIPTION              |
| ATL        | MEB                      |
| FLD        | CALC                     |
|            | DWN                      |
|            | CHK'D                    |

**PLAN OF LAND**

**MAIN STREET  
MEDFIELD, MA  
(NORFOLK COUNTY)**

PREPARED BY:

**BEALS + THOMAS**  
Civil Engineers + Landscape Architects +  
Land Surveyors + Planners +  
Environmental Specialists

BEALS AND THOMAS, INC.  
Reservoir Corporate Center  
144 Turnpike Road  
Southborough, Massachusetts 01772-2104  
T 508.366.0560 | www.bealsandthomas.com

DATE: OCTOBER 16, 2019 METERS

0 10 20 30 40 50 60 70 80 90 100 110 120 130 140 150 160 170 180 FEET

SCALE: 1"=60'

B+T JOB NO. 2177.05

B+T PLAN NO. 217705P050A-001

SHEET No. 1 OF 1