


NOTE:
PLANTINGS TO BE PLACED ALONG
MAIN STREET SIDE OF BUILDINGS

LEGEND:

- W — EXISTING UTILITY POLE
- S — EXISTING GAS LINE
- GS — EXISTING UTILITY POLE
- GAS — EXISTING GAS LINE
- OHW — EXISTING OVERHEAD WIRES
- 186 — EXISTING CONTOUR
- 16.3x2 — EXISTING SPOT ELEVATION
- D — EXISTING DRAIN LINE
- W — EXISTING WATER GATE
- 202 — PROPOSED CONTOUR
- 185.0 — PROPOSED SPOT ELEVATION

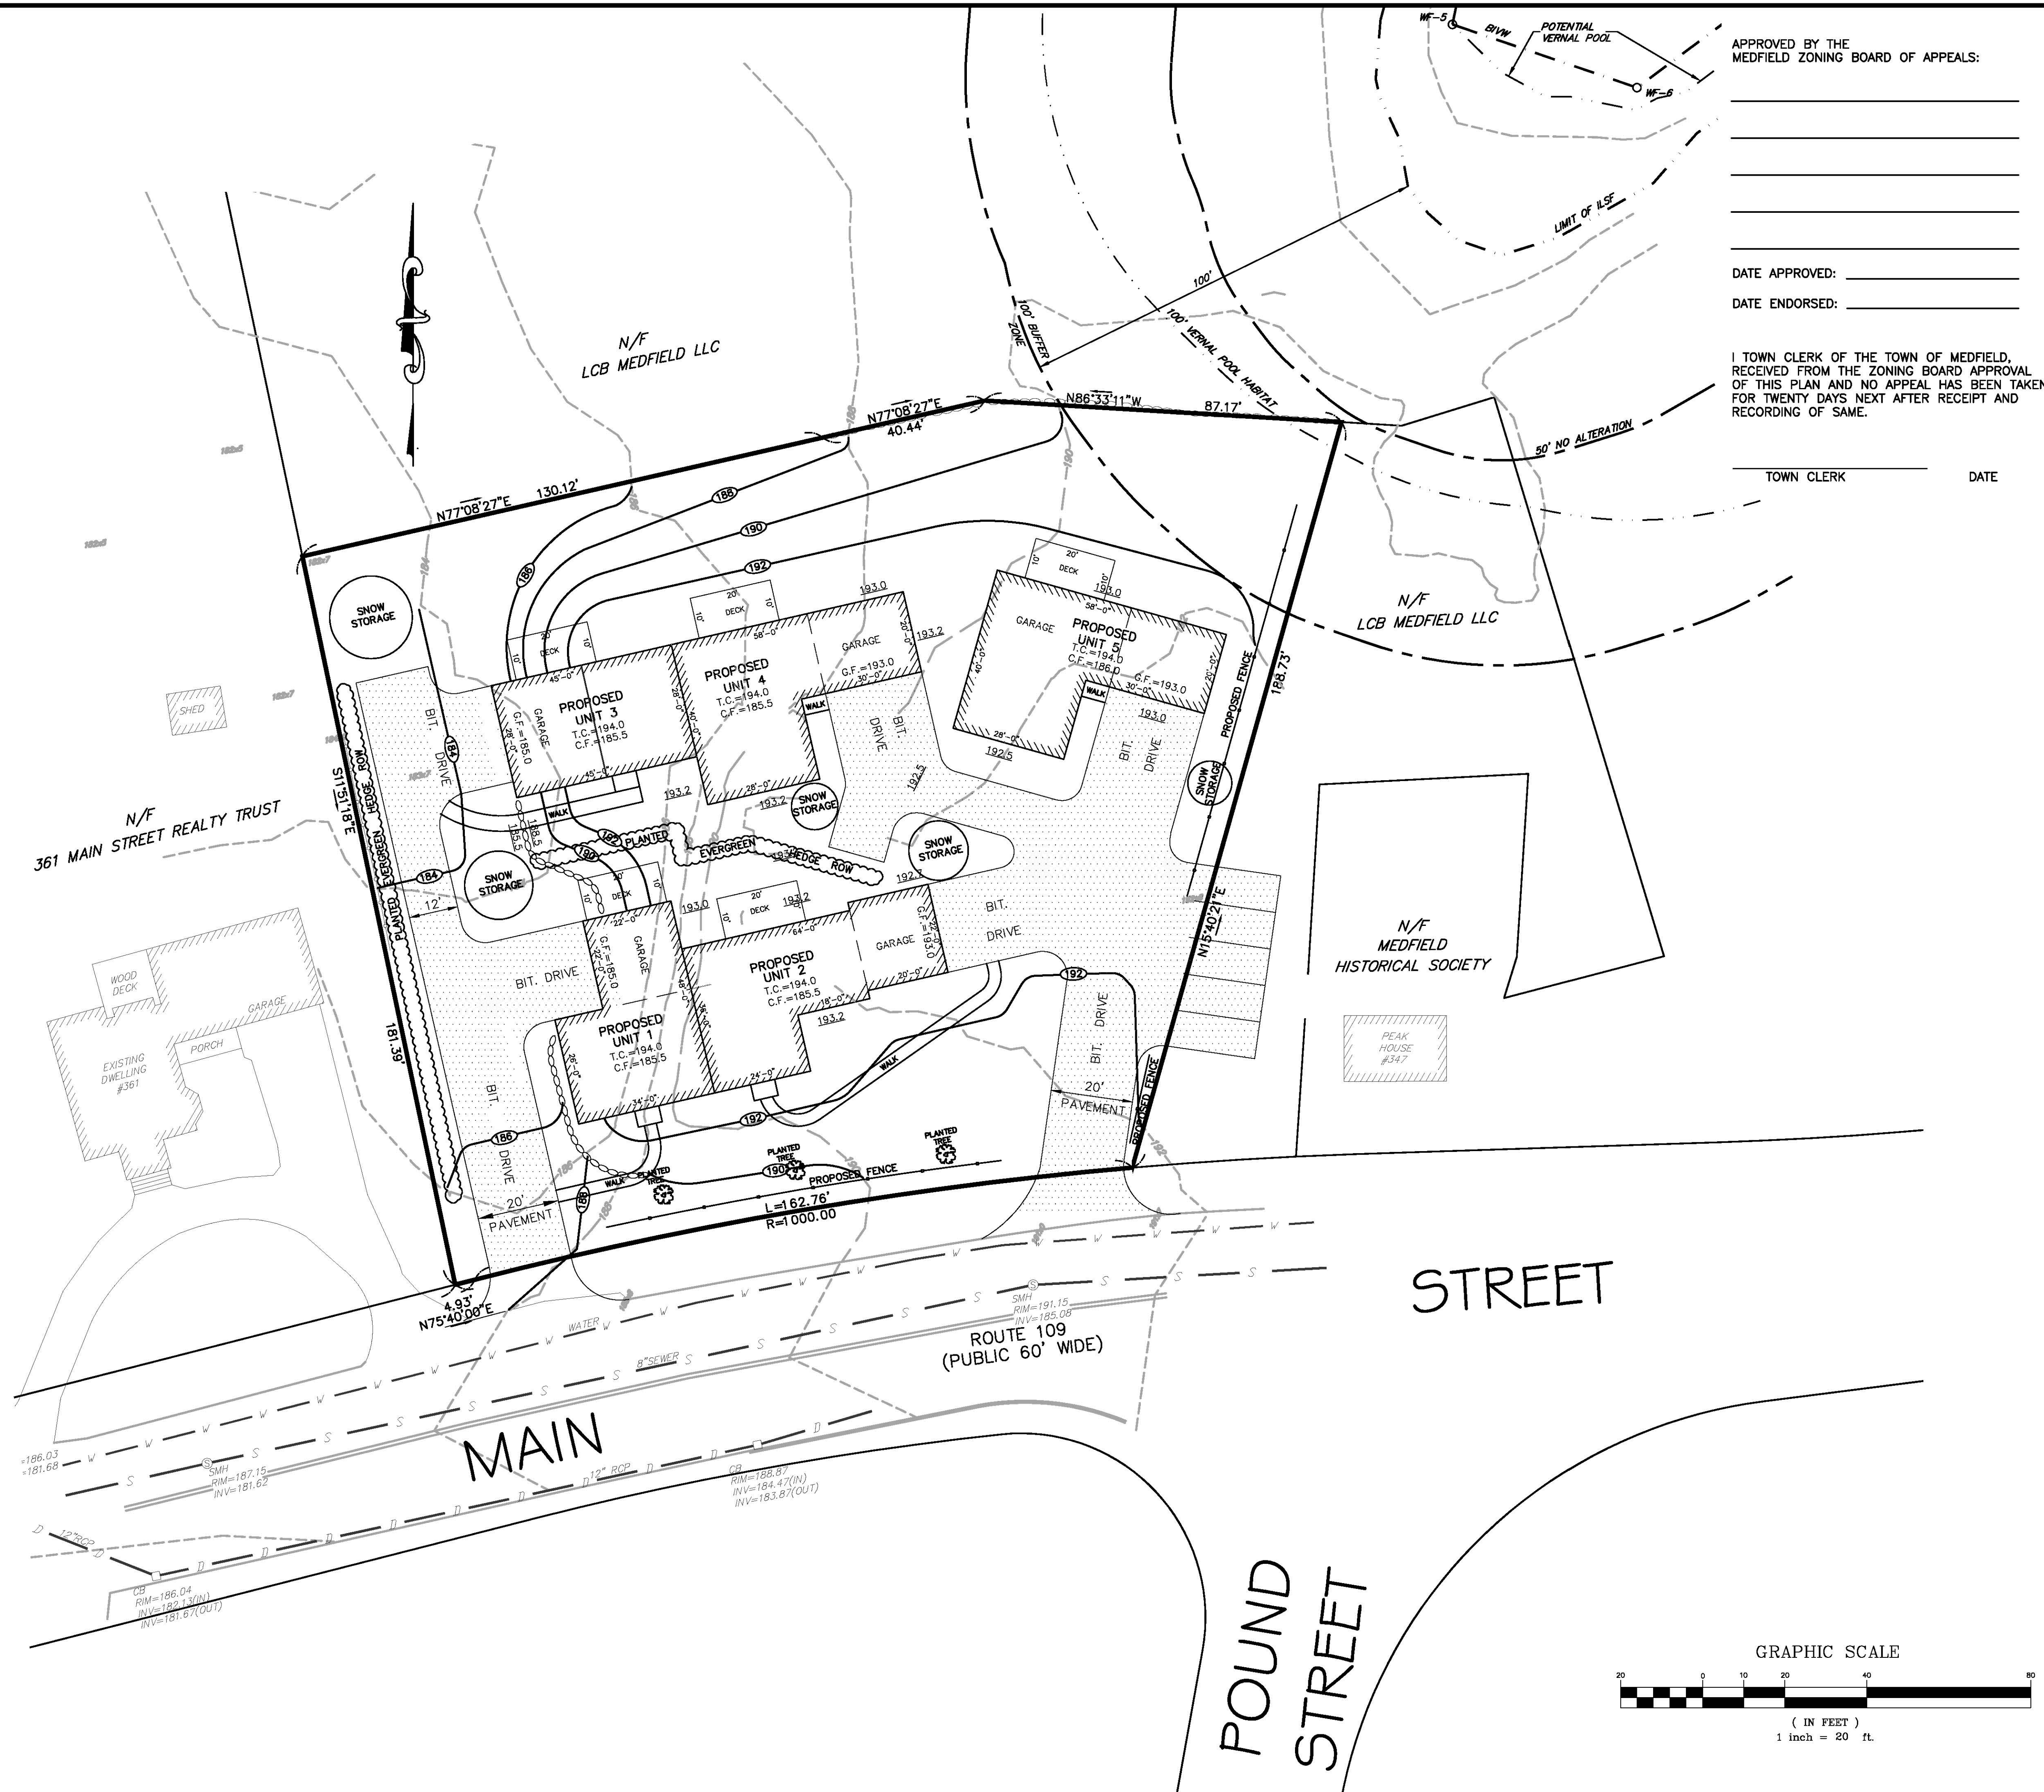

SITE DEVELOPMENT PLAN
353-355 MAIN STREET
MEDFIELD, MASSACHUSETTS

PREPARED FOR:
OPEN SPACE BUILDERS
286 MAIN STREET
MEDFIELD, MASSACHUSETTS

GLM Engineering
Consultants, Inc.
19 EXCHANGE STREET
HOLLISTON, MA 01746
P: 508-429-1100
F: 508-429-7160
www.GLMengineering.com

JOB No. 16,715
DATE: JULY 28, 2020
SCALE: 1"=20'
SHEET: 1 of 1
PLAN #: 27,398